



Ref. Card. Sect AV
Nº 749

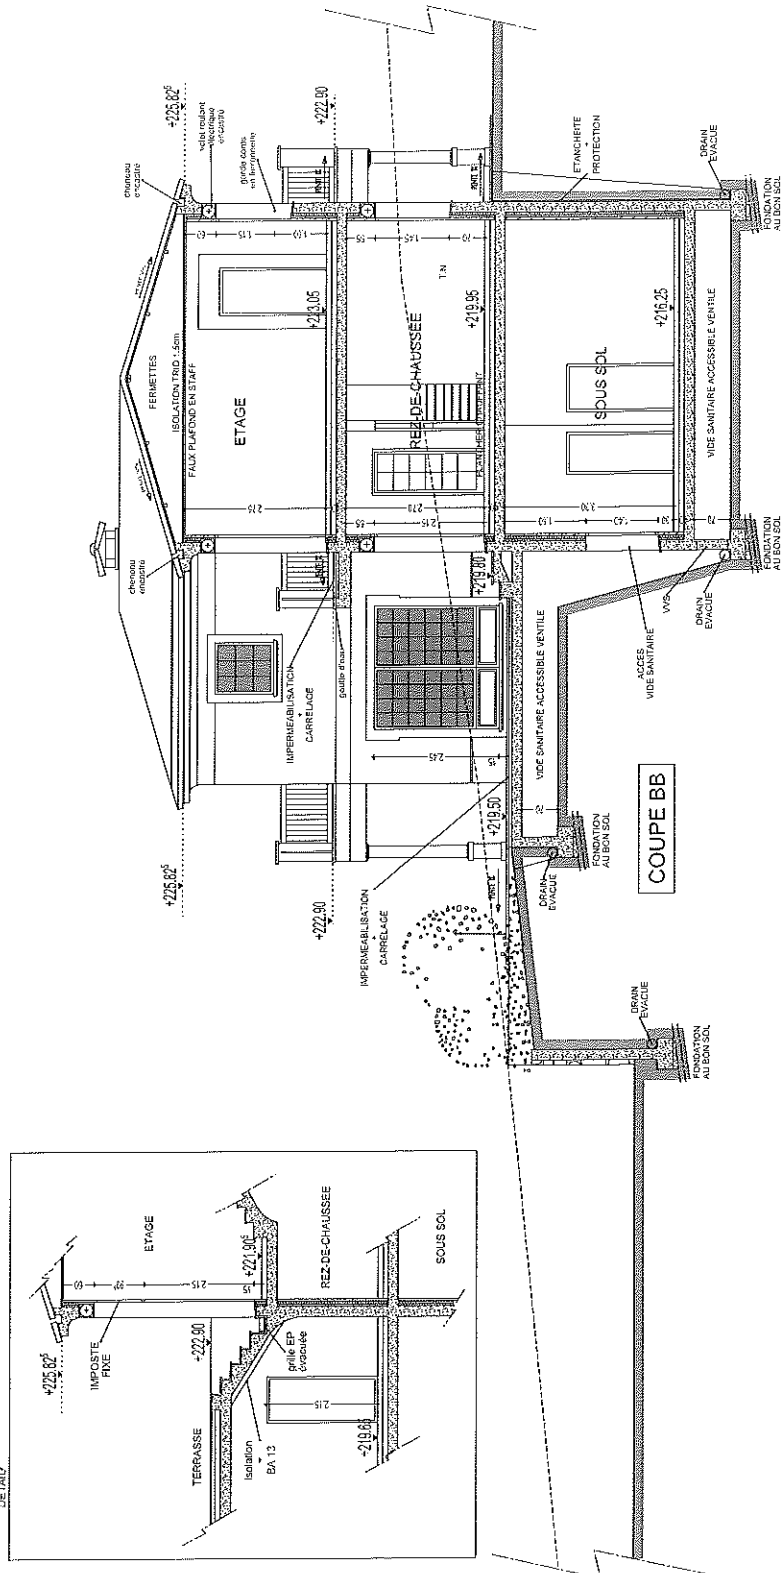

[illegible]

EXECUTION VILLA B
SCI VERTOBIER
REZ-DE-CHAUSSEE
ECHELLE: 1/50°

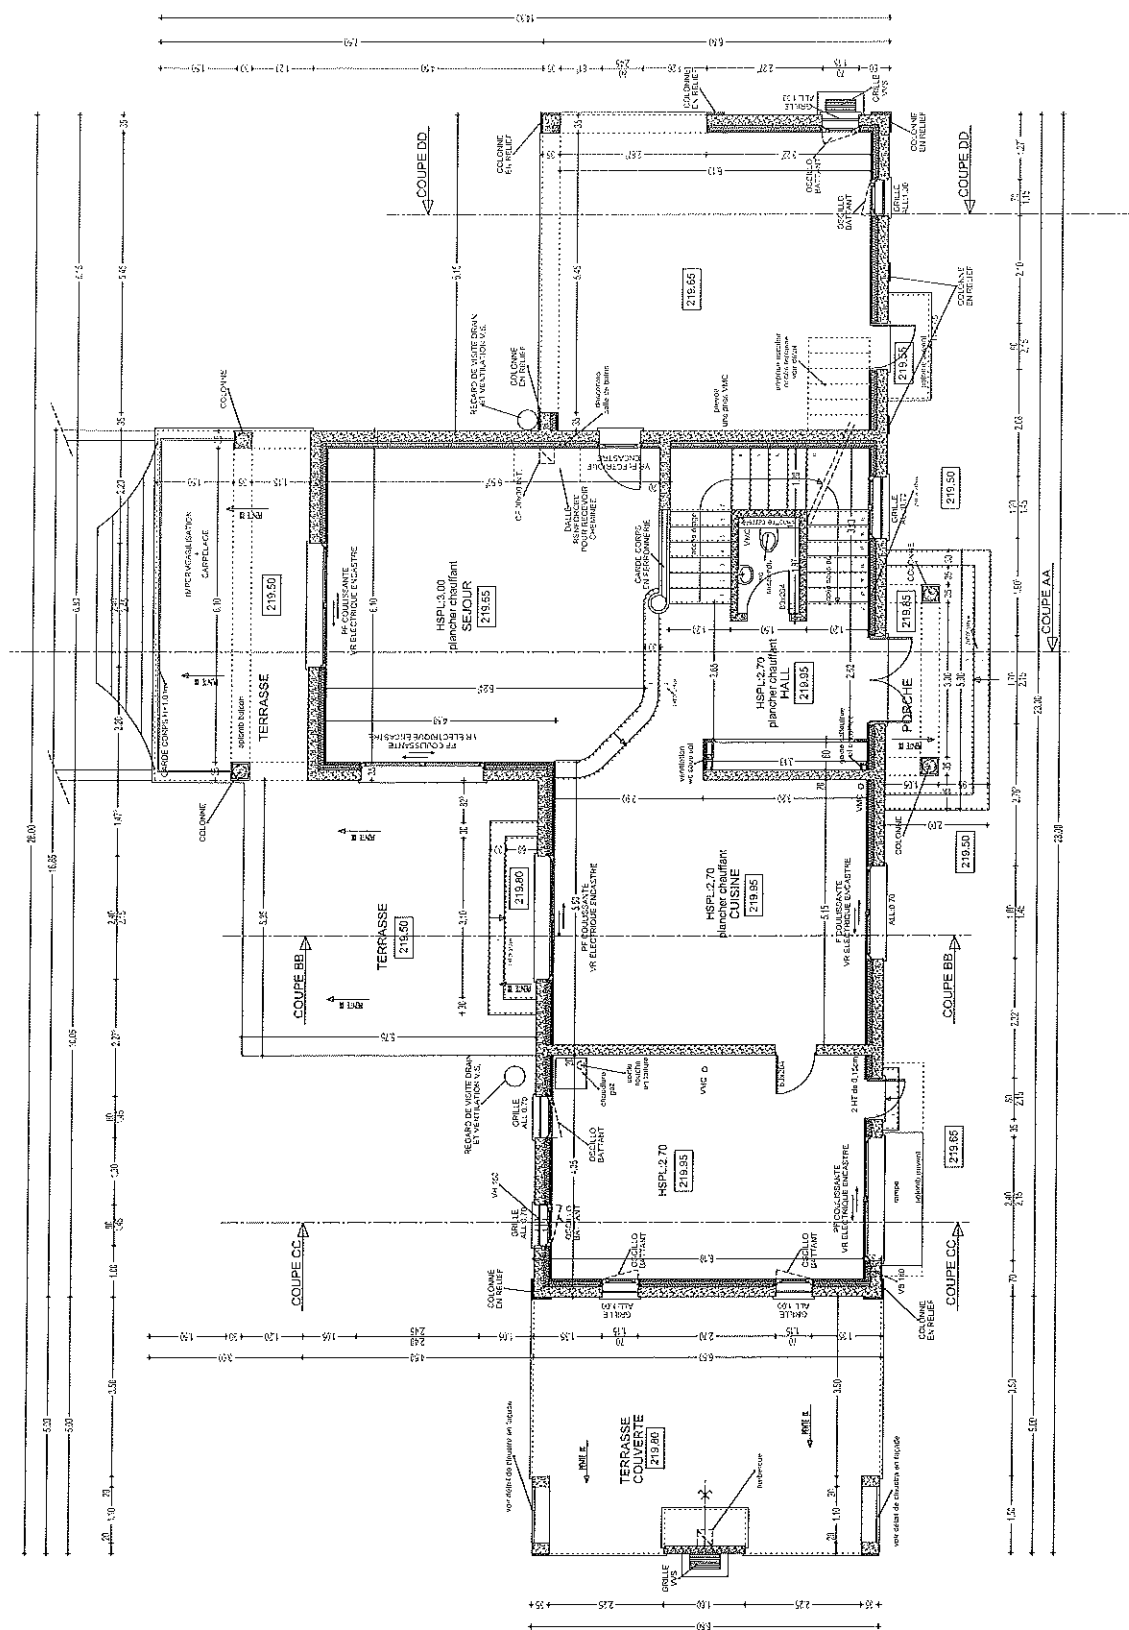

EXECUTION VILLA B
SCI VERTOBIER
ETAGE
ECHELLE: 1/50°

