
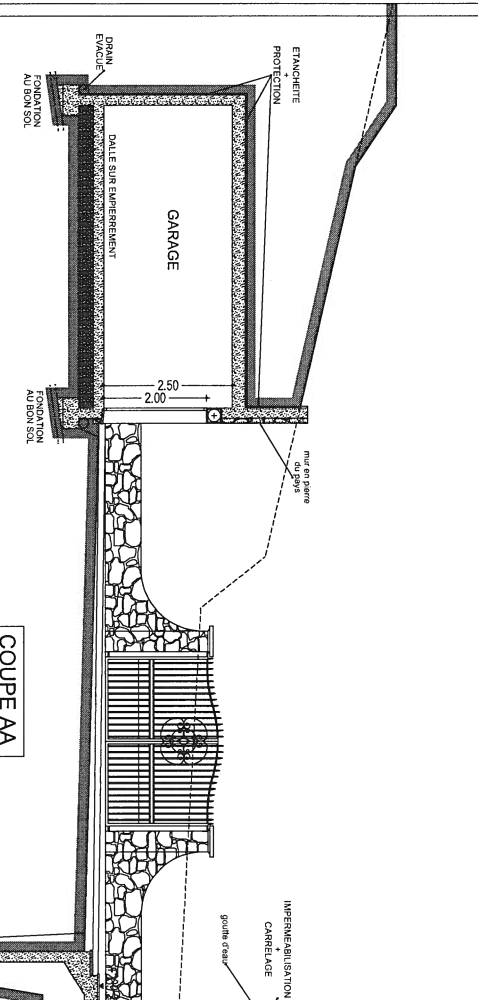
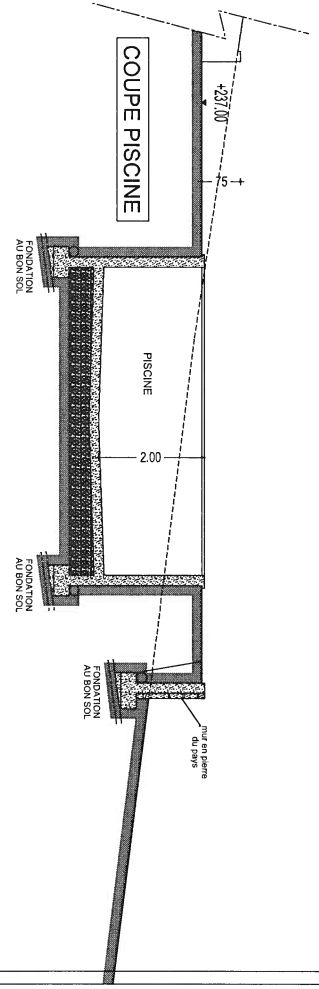
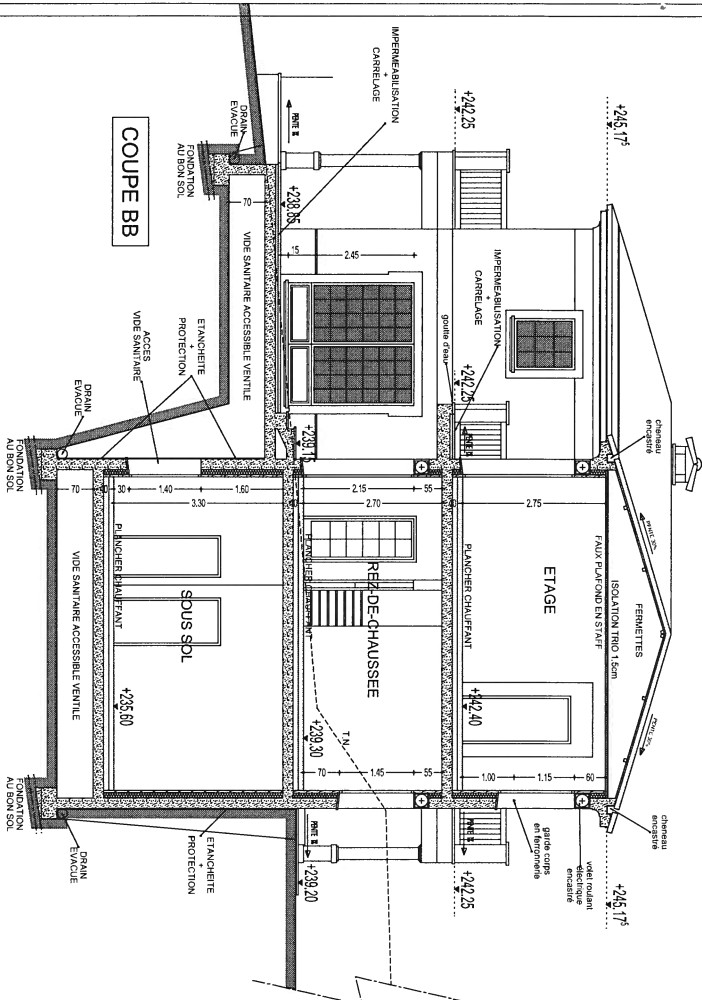


EXECUTION VILLA A
SCI ORBOIS
COUPES
ECHELLE:1/50°


EXECUTION VILLA A
SCI ORBOIS
REZ-DE-CHAUSSEE
ECHELLE:1/50°

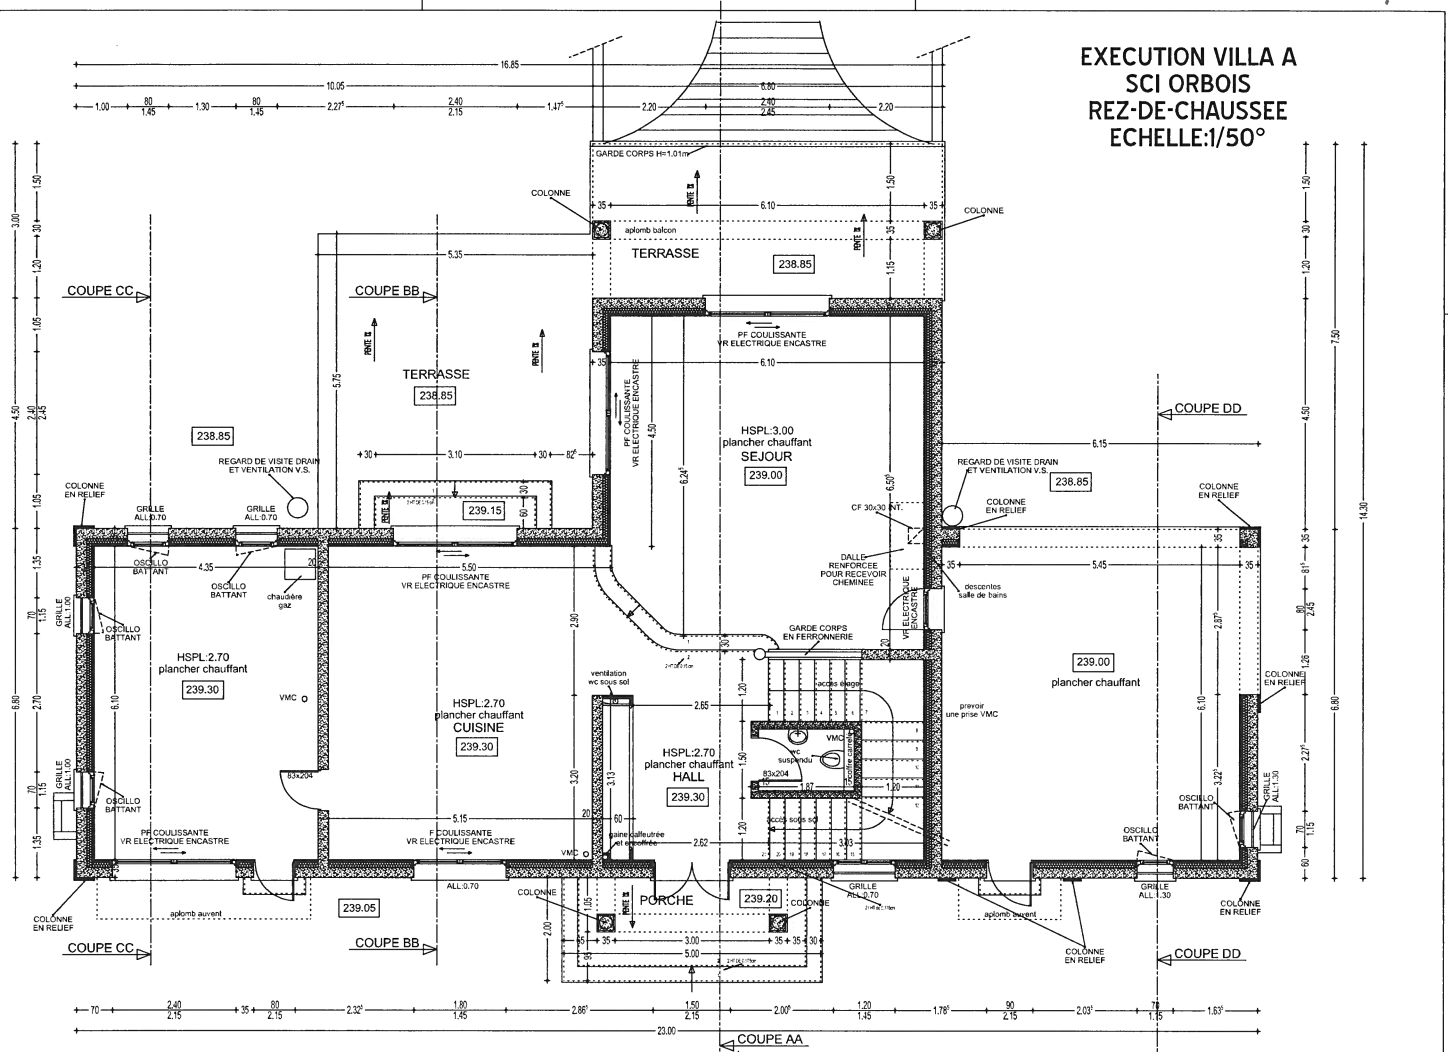

H/L = 420 / 594 (0.25m²)

Alplan 2008


EXECUTION VILLA A
SCI ORBOIS
ETAGE
ECHELLE:1/50°

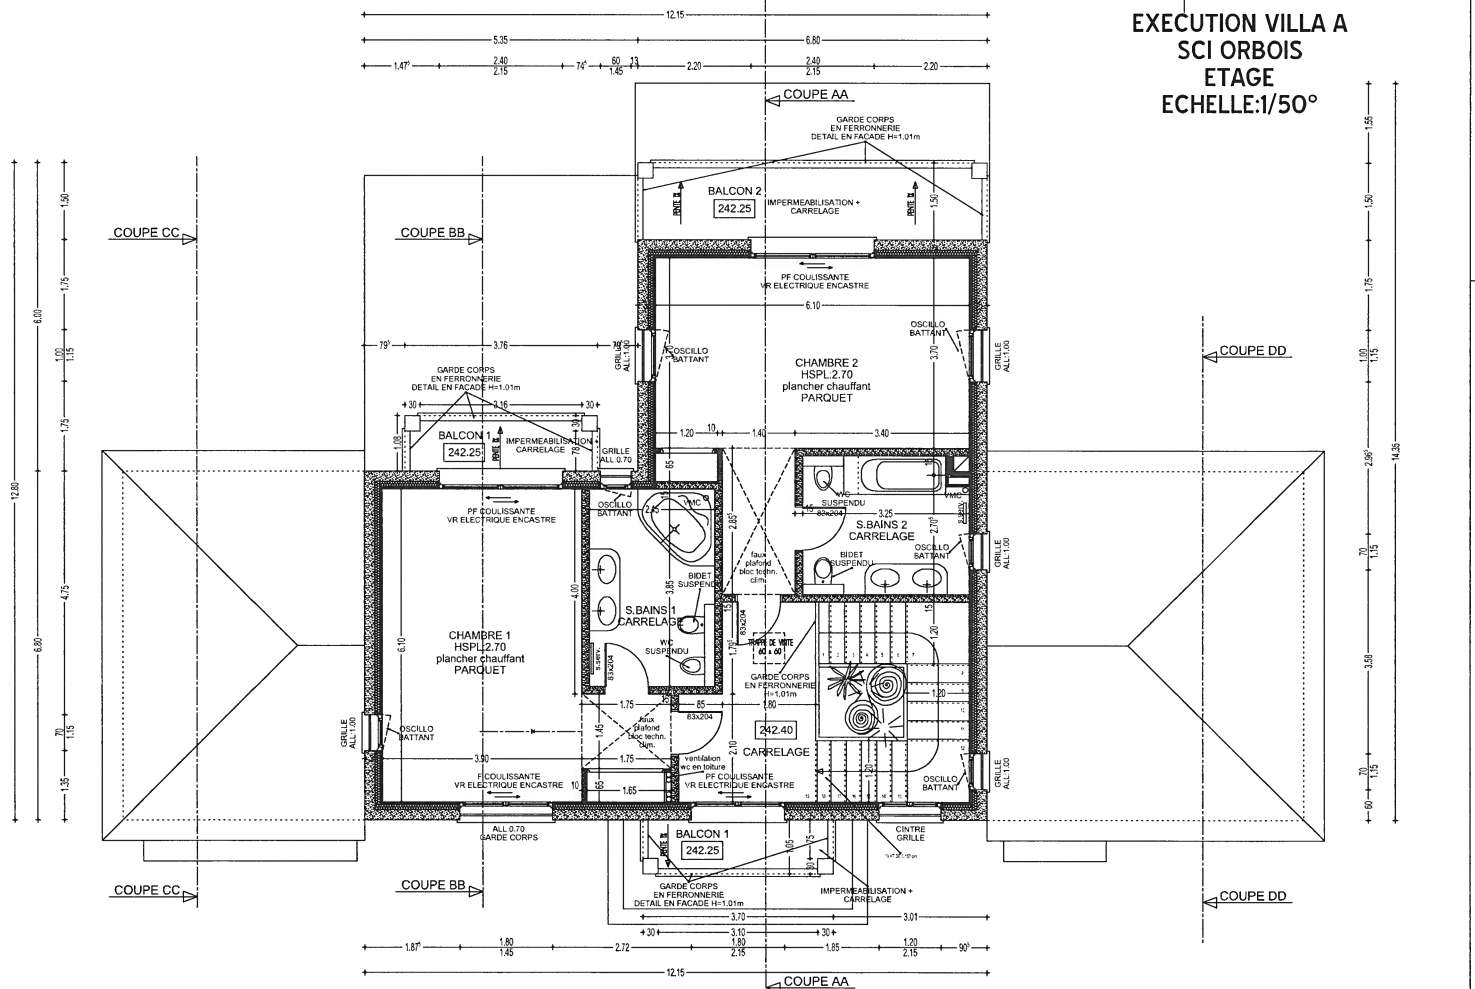

H/L = 420 / 594 (0.25m²)

Alplan 2008



EXECUTION VILLA A
SCI ORBOIS
SOUS-SOL
ECHELLE:1/50°

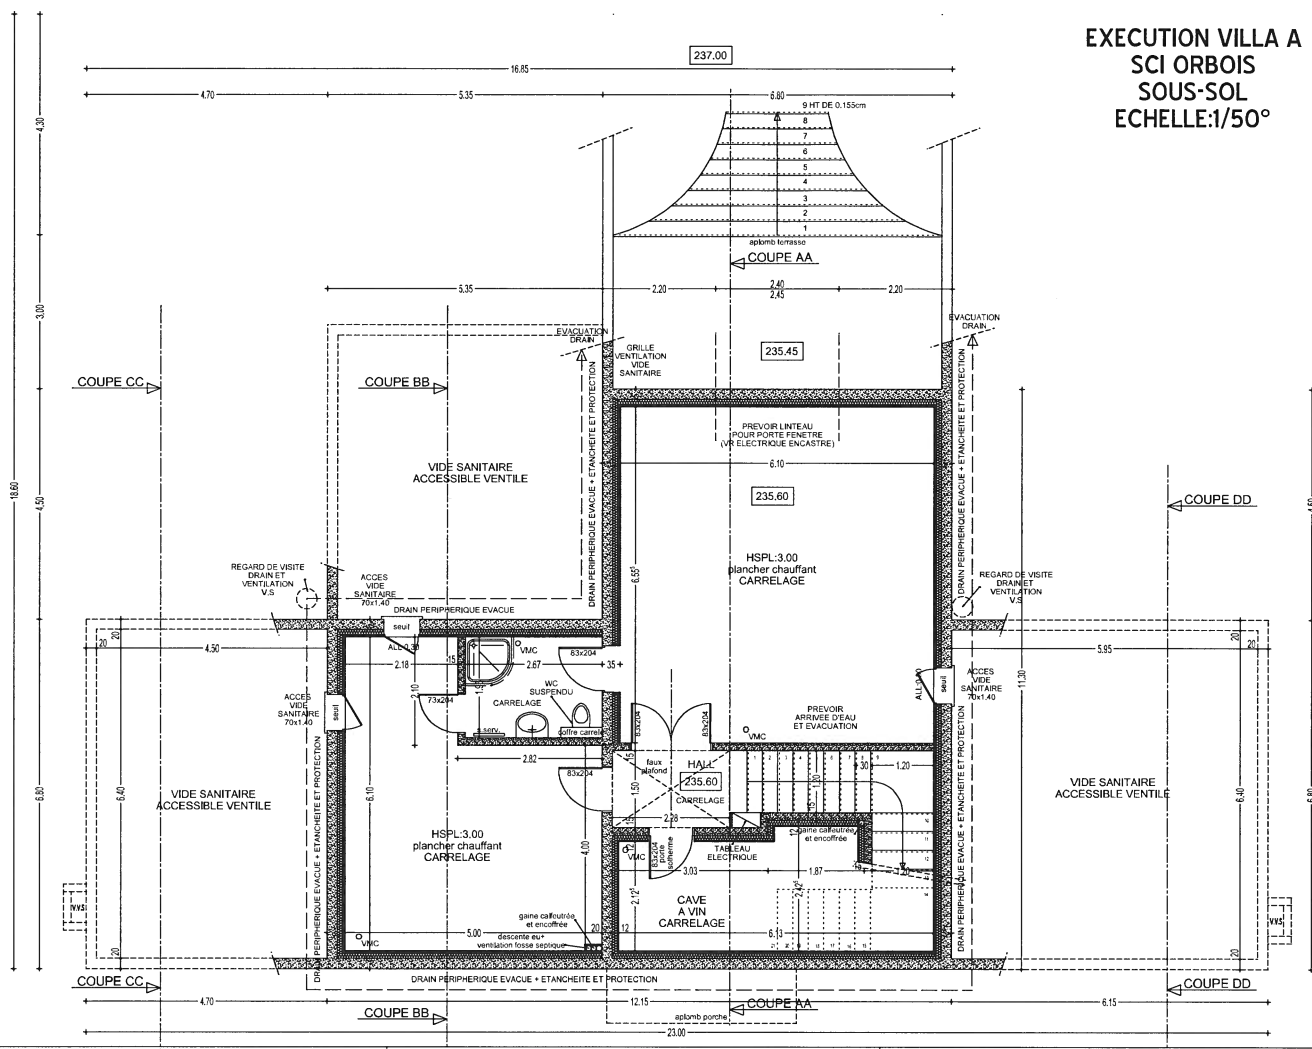

H/L = 420 / 594 (0.25m²)

Allplan 2008

EXECUTION VILLA A
SCI ORBOIS
COUPES
ECHELLE:1/50°

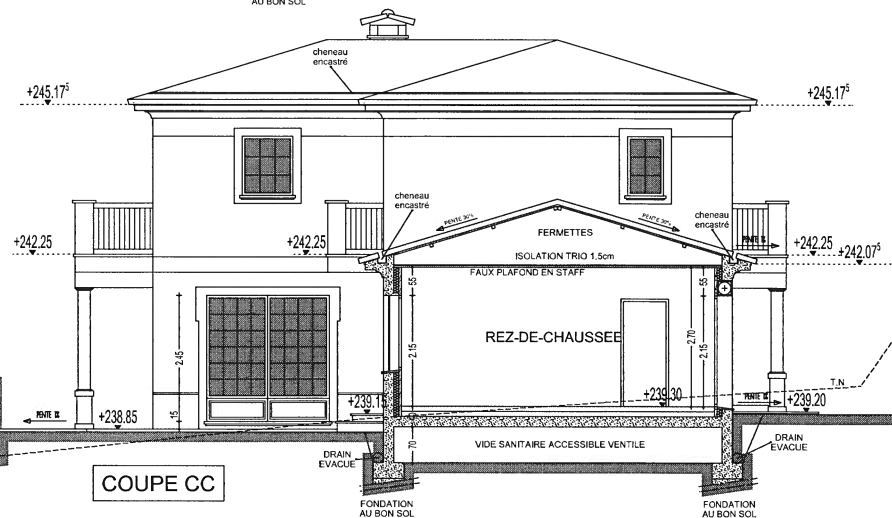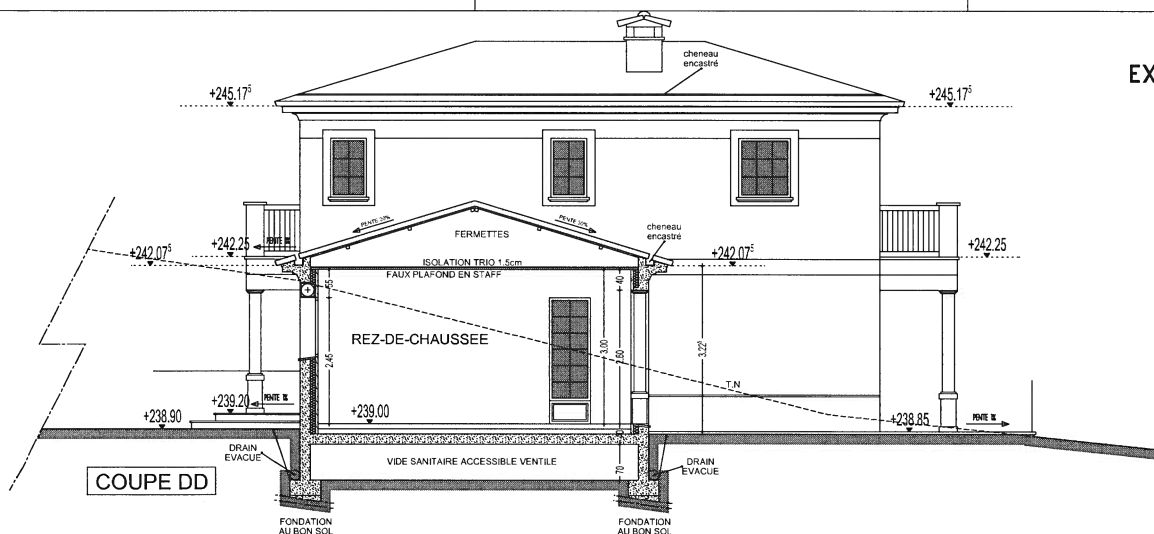

H/L = 420 / 594 (0.25m²)

Allplan 2008